

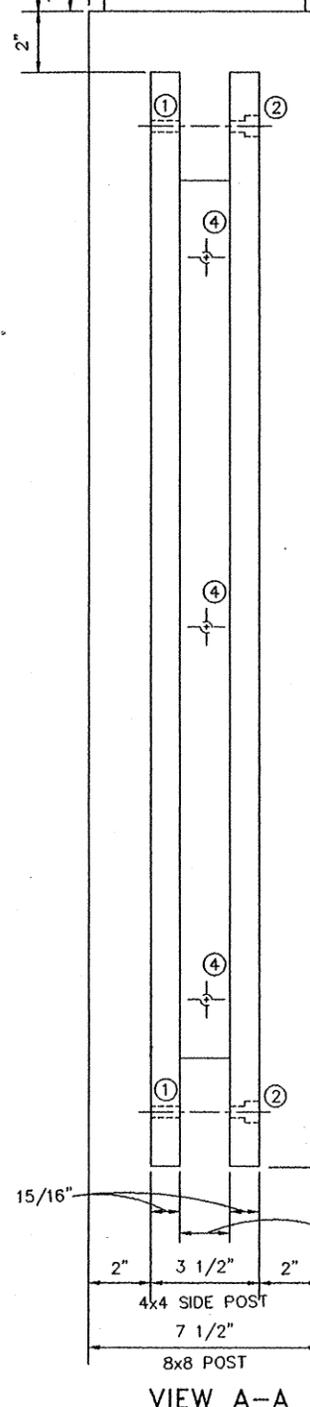
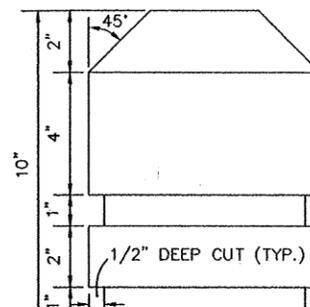
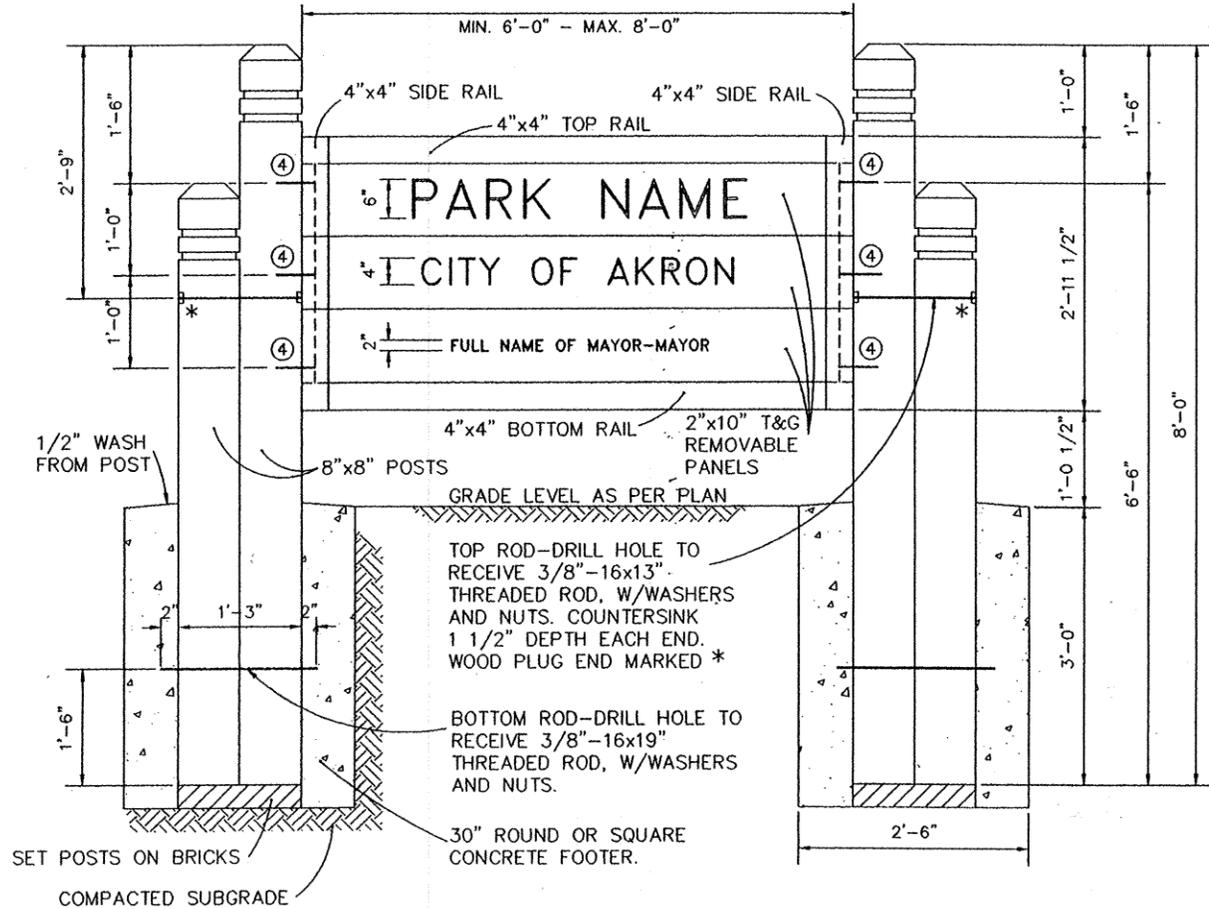


WHERE THIS HORIZONTAL DIMENSION WILL NOT ACCOMMODATE AN UNUSUALLY LONG PARK NAME, AN ADDITIONAL 2"x10" PANEL SHALL BE INSTALLED, WITH THE NAME STACKED ON TWO PANELS, WITH DIMENSION CHANGES OF COMPONENTS AS REQUIRED, AS SHOWN ABOVE.

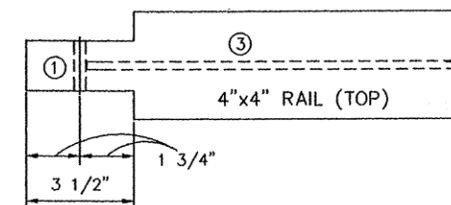

VIEW A-A

VIEW B-B

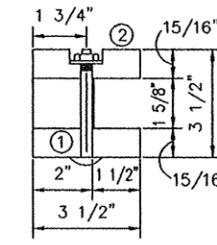

- ① DRILL HOLE TO RECEIVE 3/8"-16x3 1/2" CARRIAGE BOLT, W/FLAT WASHER AND LOCK WASHER AND NUT.
- ② COUNTERSINK 1" DIAMETER HOLE TO DEPTH OF NUT AND WASHERS.
- ③ ROUTED GROOVE FOR TOP 2"x10" PANEL TONGUE (TOP RAIL ONLY).
- ④ DRILL HOLE TO RECEIVE 3/8"x5" LAG SCREW. COUNTERSINK SO AS TO NOT INTERFERE WITH 2"x10" REMOVABLE PANELS.

- (A) ALL CONCRETE FOR FOOTERS SHALL BE CLASS 'C'.
- (B) ALL WOOD SHALL BE CCA PRESSURE TREATED SOUTHERN YELLOW PINE, NO.2 GRADE.
- (C) ALL HARDWARE SHALL BE HOT DIPPED GALVANIZED.
- (D) LETTERS SHALL BE V-CUT, WITH HAND CHISELED CORNERS, BLOCK FORM, TO A DEPTH OF 1/4", AND FINISHED WITH SIGN PAINTER'S 1 SHOT LETTERING ENAMEL 130-L PRIMROSE YELLOW. CENTER LETTERS IN 2"x10" PANELS.
- (E) BEFORE FINAL ACCEPTANCE, APPLY TWO COATS OF OLYMPIC SEMI-TRANSPARENT OIL STAIN #707 TO UNPAINTED PORTION OF SIGN.
- (F) INSTALL SIGN PLUMB AND LEVEL.
- (G) FURNISH SHOP DRAWINGS. CONFIRM ALL DIMENSIONS.

DO NOT SCALE - USE DIMENSIONS ONLY

CITY OF AKRON BUREAU OF ENGINEERING	CONSTRUCTION STANDARD DWG. No. LA-5
<i>David J. Jirik</i> 12-3-98 MANAGER, DESIGN DIVISION <i>Pawan K. Khaitan</i> MANAGER, CONSTRUCTION DIVISION <i>Charles Haugh</i> 12/9/98 CITY ENGINEER	PARK SIGN
AUTOCAD DRAWING - STD_LA-5.DWG July 31, 1997	
REVISIONS:	