


COLLECTOR PAVEMENT

CODE	DESCRIPTION	ITEM No.	PAYMENT
1	4" PIPE UNDERDRAINS	564	L.F.
2	WASHED GRAVEL OR CRUSHED STONE		INCLUDED 564
3	4" POROUS SUBBASE		INCLUDED 455
4	COMBINATION CURB AND GUTTER	455	L.F.
5	COMBINATION CURB AND GUTTER (MODIFIED)	455	L.F.
6	BITUMINOUS AGGREGATE BASE, 6" THICK	301	C.Y.
7	BITUMINOUS AGGREGATE BASE, 7 3/4" THICK	301	C.Y.
8	TACK COAT	407	GAL.
* 9	ASPHALT CONCRETE SURFACE COURSE, TYPE 1, MEDIUM, PG 64-22, 1 1/4" THICK	446	C.Y.
10	ASPHALT CONCRETE INTERMEDIATE COURSE, TYPE 2, MEDIUM, PG 64-22, 3" THICK	446	C.Y.
11	8" REINFORCED PORTLAND CEMENT CONCRETE PAVEMENT	451	S.Y.
12	9" REINFORCED PORTLAND CEMENT CONCRETE PAVEMENT	451	S.Y.
13	POROUS BACKFILL		INCL. 451, 455
14	CONCRETE WALK, 4" THICK OR 6" THICK	456	S.F.
15	TOPSOIL, 4" THICK	653	S.Y.
16	LAWN SEEDING AND MULCHING	659	S.Y.
17	SODDING ON 4" TOPSOIL	660	S.Y.
18	BRICK WALK ON 6" CONCRETE	460	S.F.
19	AGGREGATE BASE, 6" THICK (LIMESTONE ONLY)	304	C.Y.

FOR CURB DETAILS, SEE DWG No. BP-2
 FOR REINFORCED CONCRETE PAVEMENT DETAILS, SEE DWG No. BP-4
 FOR SIDEWALK DETAILS, SEE DWG Nos. BP-5.0 AND 5.1
 FOR BRICKWALK DETAILS, SEE DWG No. LA-1

* USE ITEM 446 ASPHALT CONCRETE SURFACE COURSE, TYPE 1 HEAVY, PG 70-22M, 1-1/2" THICK, WHEN THE ADTT > 1500 (AVERAGE DAILY TRUCK TRAFFIC). WHEN A TYPE 1H SURFACE COURSE IS USED, ITEM 446 ASPHALT CONCRETE INTERMEDIATE COURSE, 2-3/4" THICK, TYPE 2, PG 64-28 SHALL BE USED.

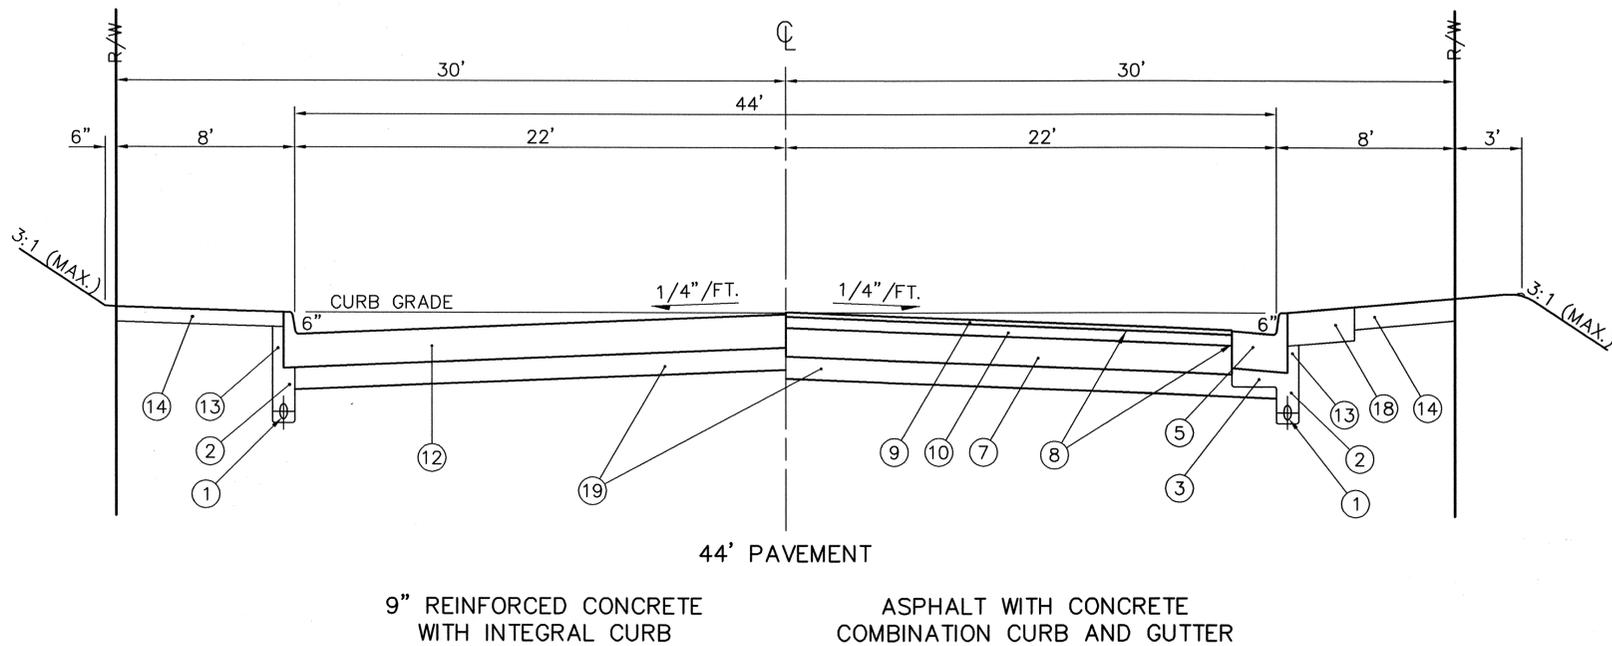

ARTERIAL PAVEMENT

DO NOT SCALE - USE DIMENSIONS ONLY

CITY OF AKRON BUREAU OF ENGINEERING	CONSTRUCTION STANDARD DWG. No. BP-1.1
<i>R.C. V. 5-30-08</i> ASSISTANT MANAGER, DESIGN DIVISION <i>James P. Wilson 6-2-08</i> MANAGER, CONSTRUCTION DIVISION <i>D. J. C. 6-2-08</i> CITY ENGINEER	PAVEMENT TYPICAL SECTIONS COLLECTOR PAVEMENT AND ARTERIAL PAVEMENT
REVISIONS: April 4, 2008	