



ASPHALT PAVEMENT
HALF SECTION

CONCRETE PAVEMENT
HALF SECTION

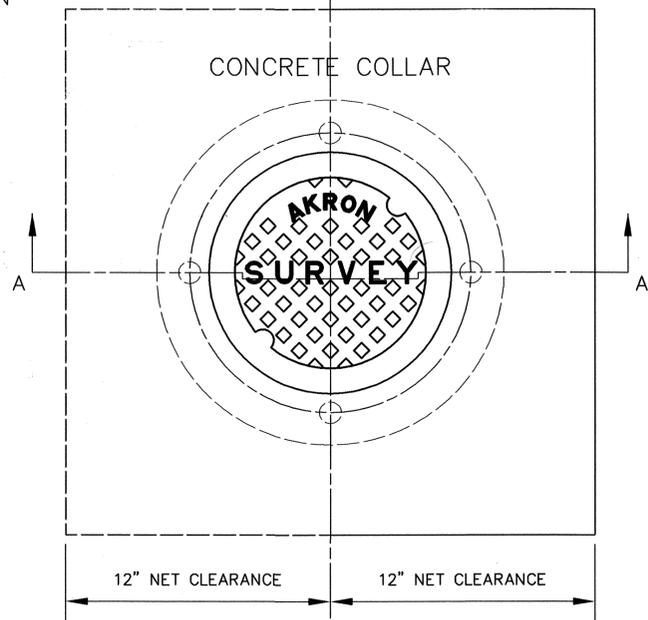

FOR DETAILS OF MONUMENT BOX SEE
CONSTRUCTION STANDARD DWG. NO. BP-8
PATTERN NO.
149 & 150 EAST AKRON CASTING
R-1973-A NEENAH
1574 E JORDAN

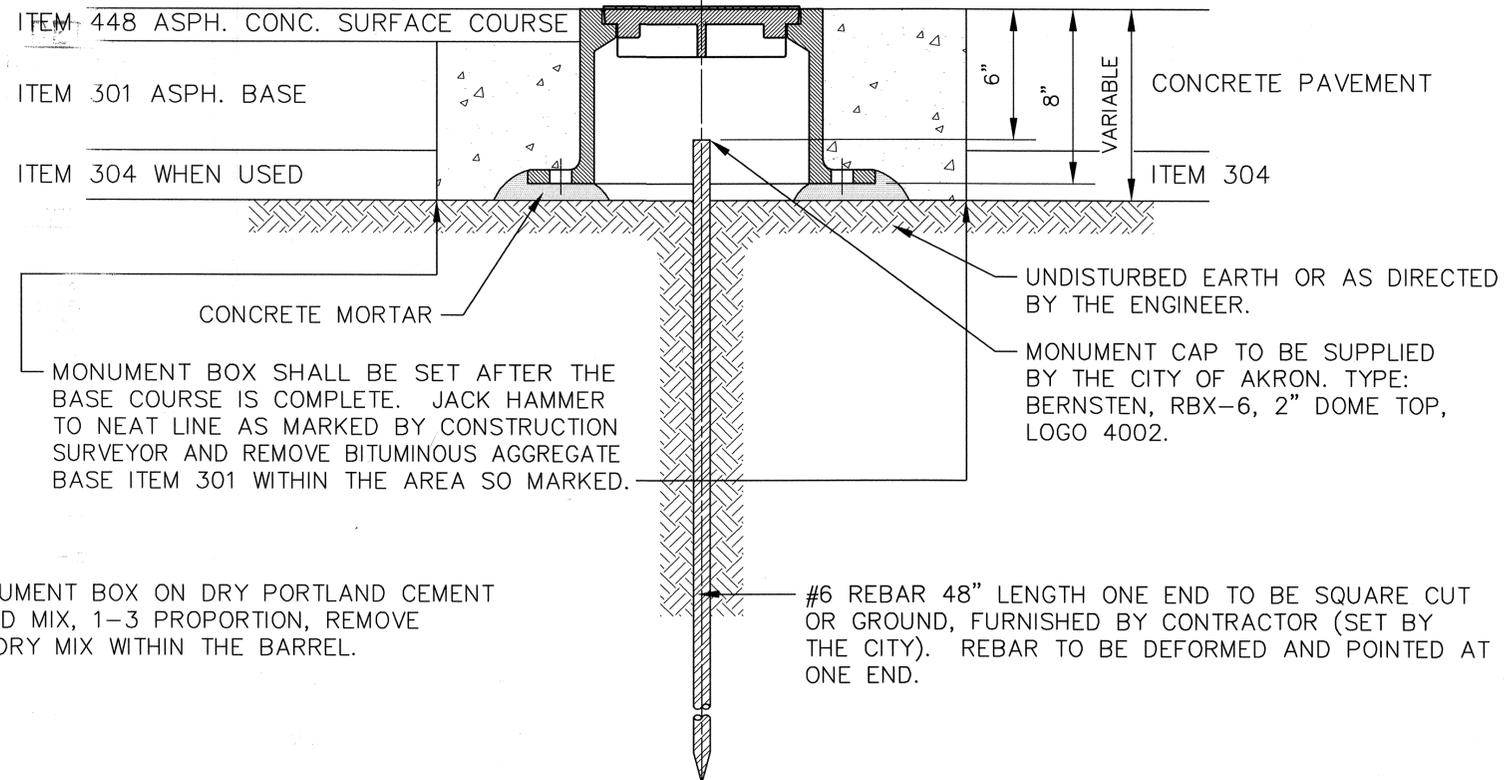

MONUMENT BOX SHALL BE SET AFTER THE
BASE COURSE IS COMPLETE. JACK HAMMER
TO NEAT LINE AS MARKED BY CONSTRUCTION
SURVEYOR AND REMOVE BITUMINOUS AGGREGATE
BASE ITEM 301 WITHIN THE AREA SO MARKED.

UNDISTURBED EARTH OR AS DIRECTED
BY THE ENGINEER.

MONUMENT CAP TO BE SUPPLIED
BY THE CITY OF AKRON. TYPE:
BERNSTEN, RBX-6, 2" DOME TOP,
LOGO 4002.

#6 REBAR 48" LENGTH ONE END TO BE SQUARE CUT
OR GROUND, FURNISHED BY CONTRACTOR (SET BY
THE CITY). REBAR TO BE DEFORMED AND POINTED AT
ONE END.

NOTE:
SET MONUMENT BOX ON DRY PORTLAND CEMENT
AND SAND MIX, 1-3 PROPORTION, REMOVE
EXCESS DRY MIX WITHIN THE BARREL.

DO NOT SCALE - USE DIMENSIONS ONLY

CITY OF AKRON
BUREAU OF ENGINEERING

CONSTRUCTION
STANDARD DWG. No. **BP-9**

R.L.C. Vink 5-13-08
ACTING MANAGER, DESIGN DIVISION

James B. Weber 5-14-08
MANAGER, CONSTRUCTION DIVISION

W. C. Hill 5-23-08
CITY ENGINEER

STANDARD METHOD
OF
SETTING HORIZONTAL
CONTROL MONUMENT
BOXES IN PAVEMENT

REVISIONS:
APRIL 4, 2008