


LANDSCAPE SCREENING REQUIREMENTS FOR PARKING LOTS

A. PARKING PARALLEL TO PLANT BED


OPTION #1

- Provide a double, staggered row of shrubs.
- *Space 5' o.c. in each row
- *Installed size: 18"-24" ht.
- *5' min. plant bed width
- *Apply 2"-3" mulch

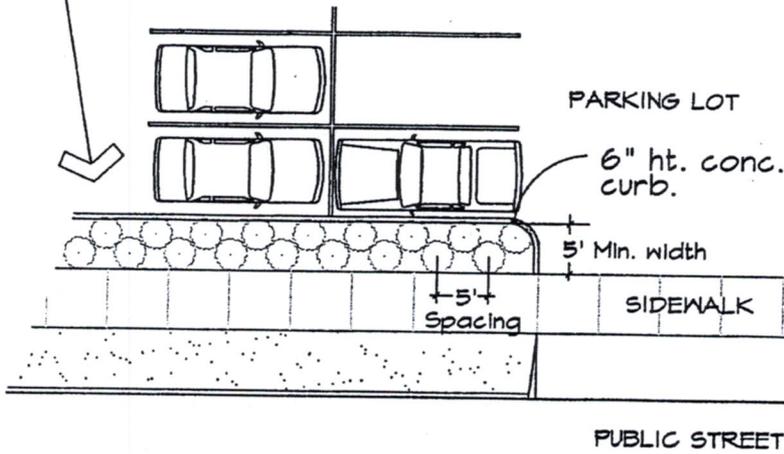

OPTION #2


- Provide a single row of shrubs.
- *Space 3' o.c.
- *Installed size: 18"-24" ht.
- *5' min. plant bed width
- *Apply 2"-3" mulch
- Provide shade or ornamental trees.
- *Space 30' o.c.
- *Installed size: 1 1/2" - 2" caliper

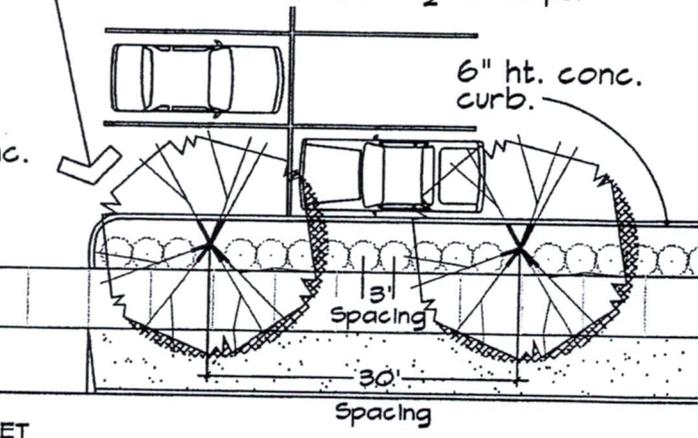

1"=20'

B. PARKING PERPENDICULAR TO PLANT BED

- *SAME PLANTING OPTIONS AS LISTED ABOVE
- *PROVIDE 8' MIN. WIDTH PLANT BEDS TO ALLOW FOR BUMPER OVERHANG

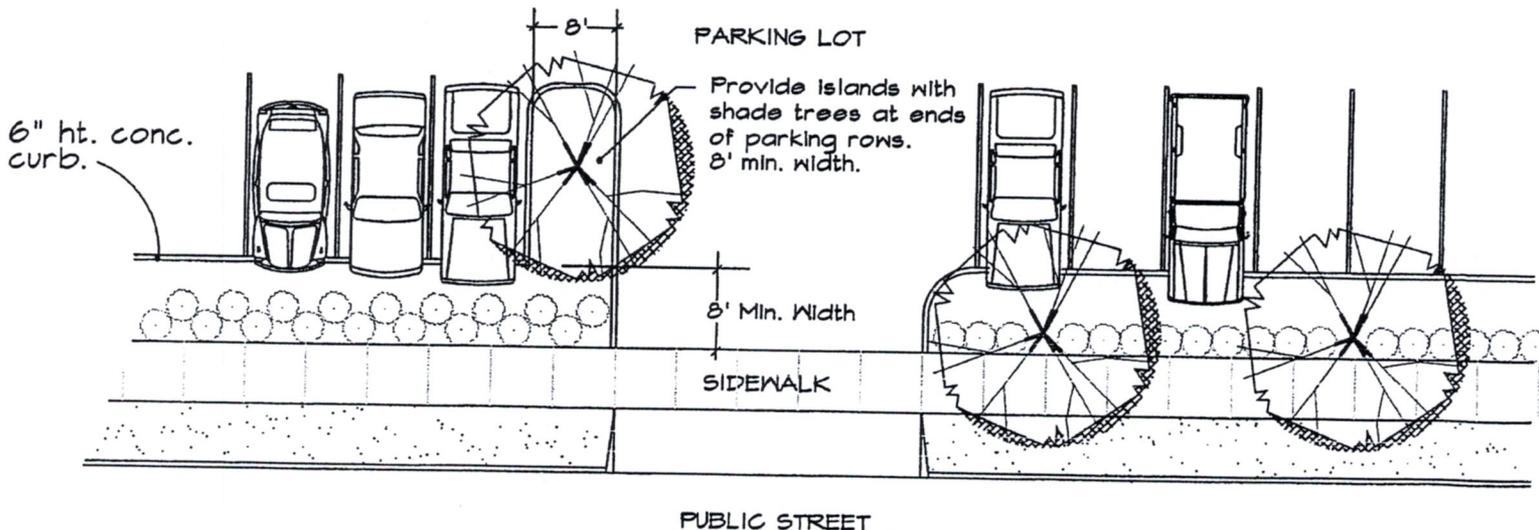

1"=20'