
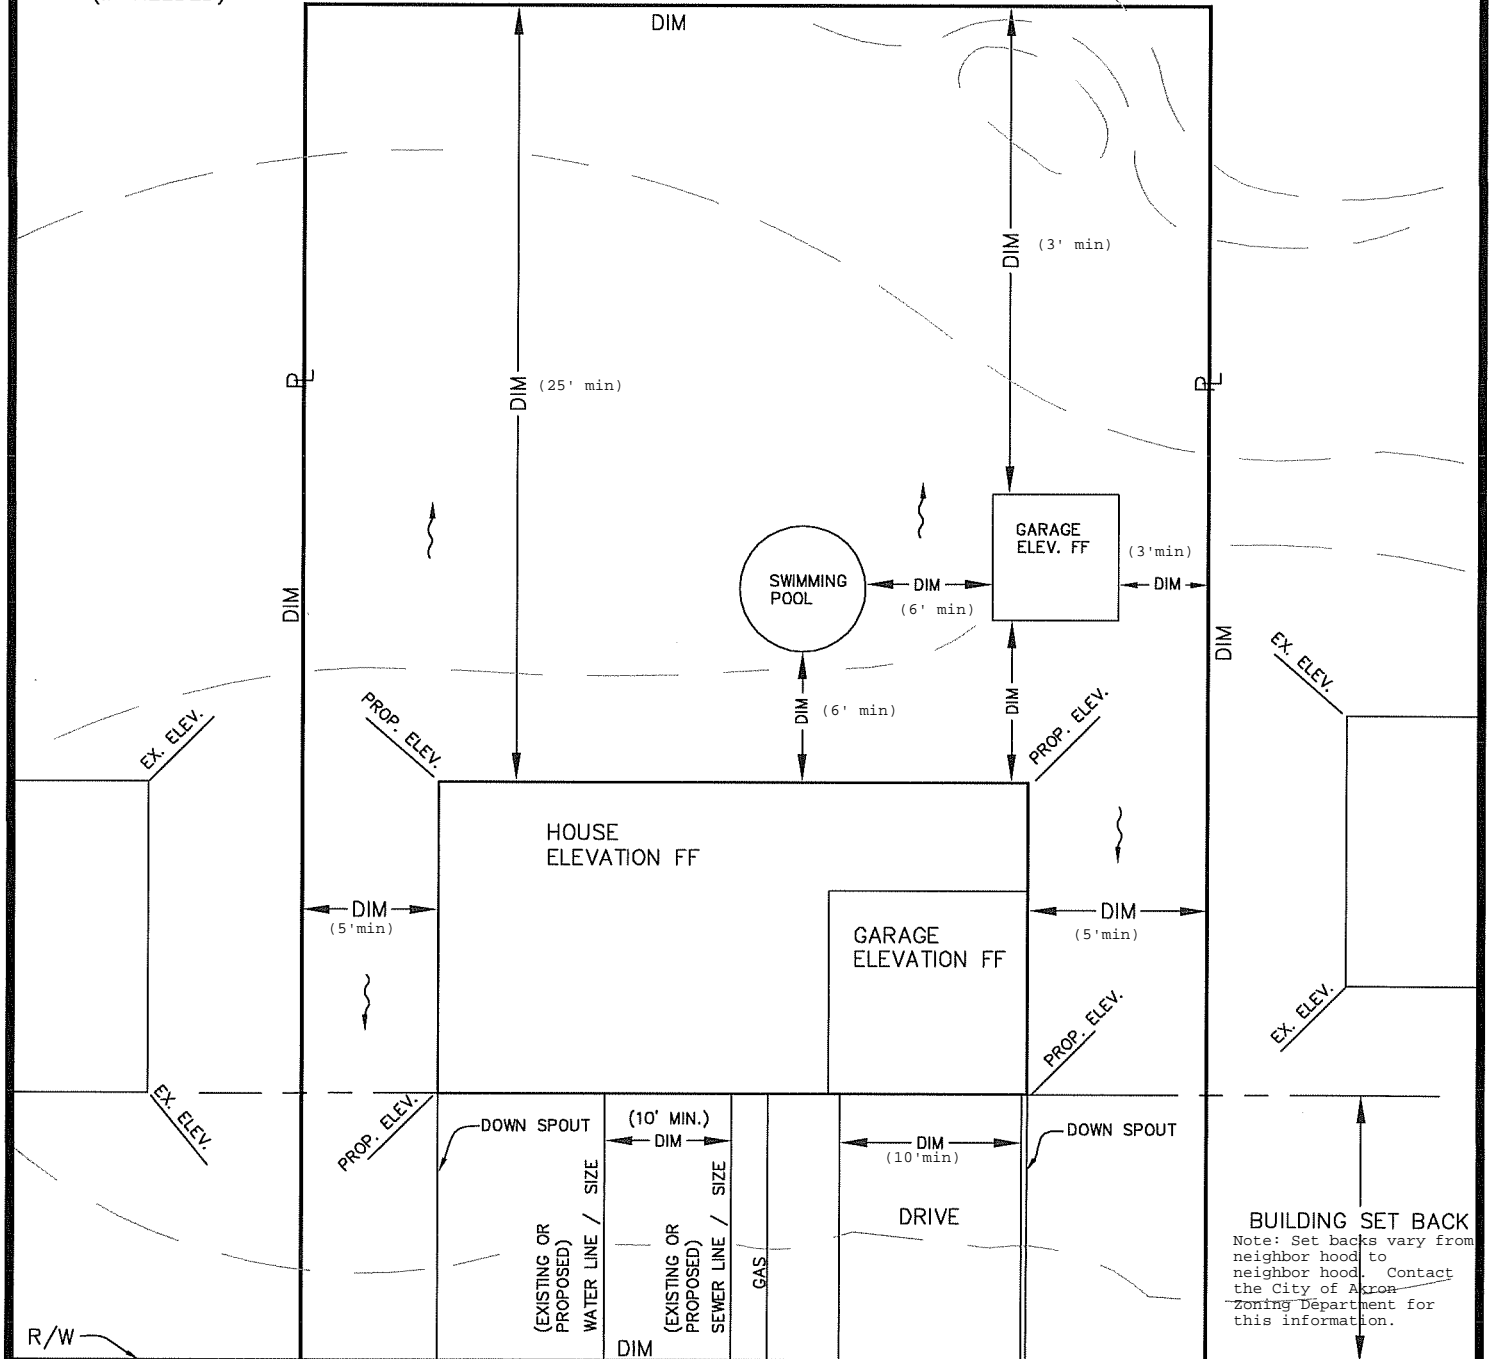


TITLE BLOCK

(STAMPED BY LICENSED SURVEYOR OR ENGINEER)

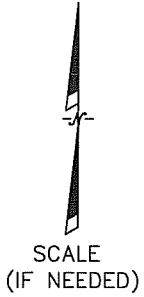

BUILDING SET BACK
 Note: Set backs vary from neighborhood to neighborhood. Contact the City of Akron Zoning Department for this information.

TYPE OF CURB	WATER	SIZE	APRON (EXISTING OR PROPOSED)	STREET NAME
	SEWER	SIZE		
TYPE OF PAVEMENT				